



APPROVED BY:

120 CLAY PIT ROAD

MARSHFIELD, MA 02050

PHONE # 1-800-440-0009

FAX # 781-837-4320

CONTRACTOR:


DATE:


JOB NAME:

48" RCP HEADWALL

DESIGN NOTES:

- 1. CONRETE 5,000 PSI @ 28 DAYS
- 2. HOLES TO BE CAST AS SHOWN
- 3. REINFORCING ASTM A-615 GRADE #5 REBAR 12" O.C.B.W.

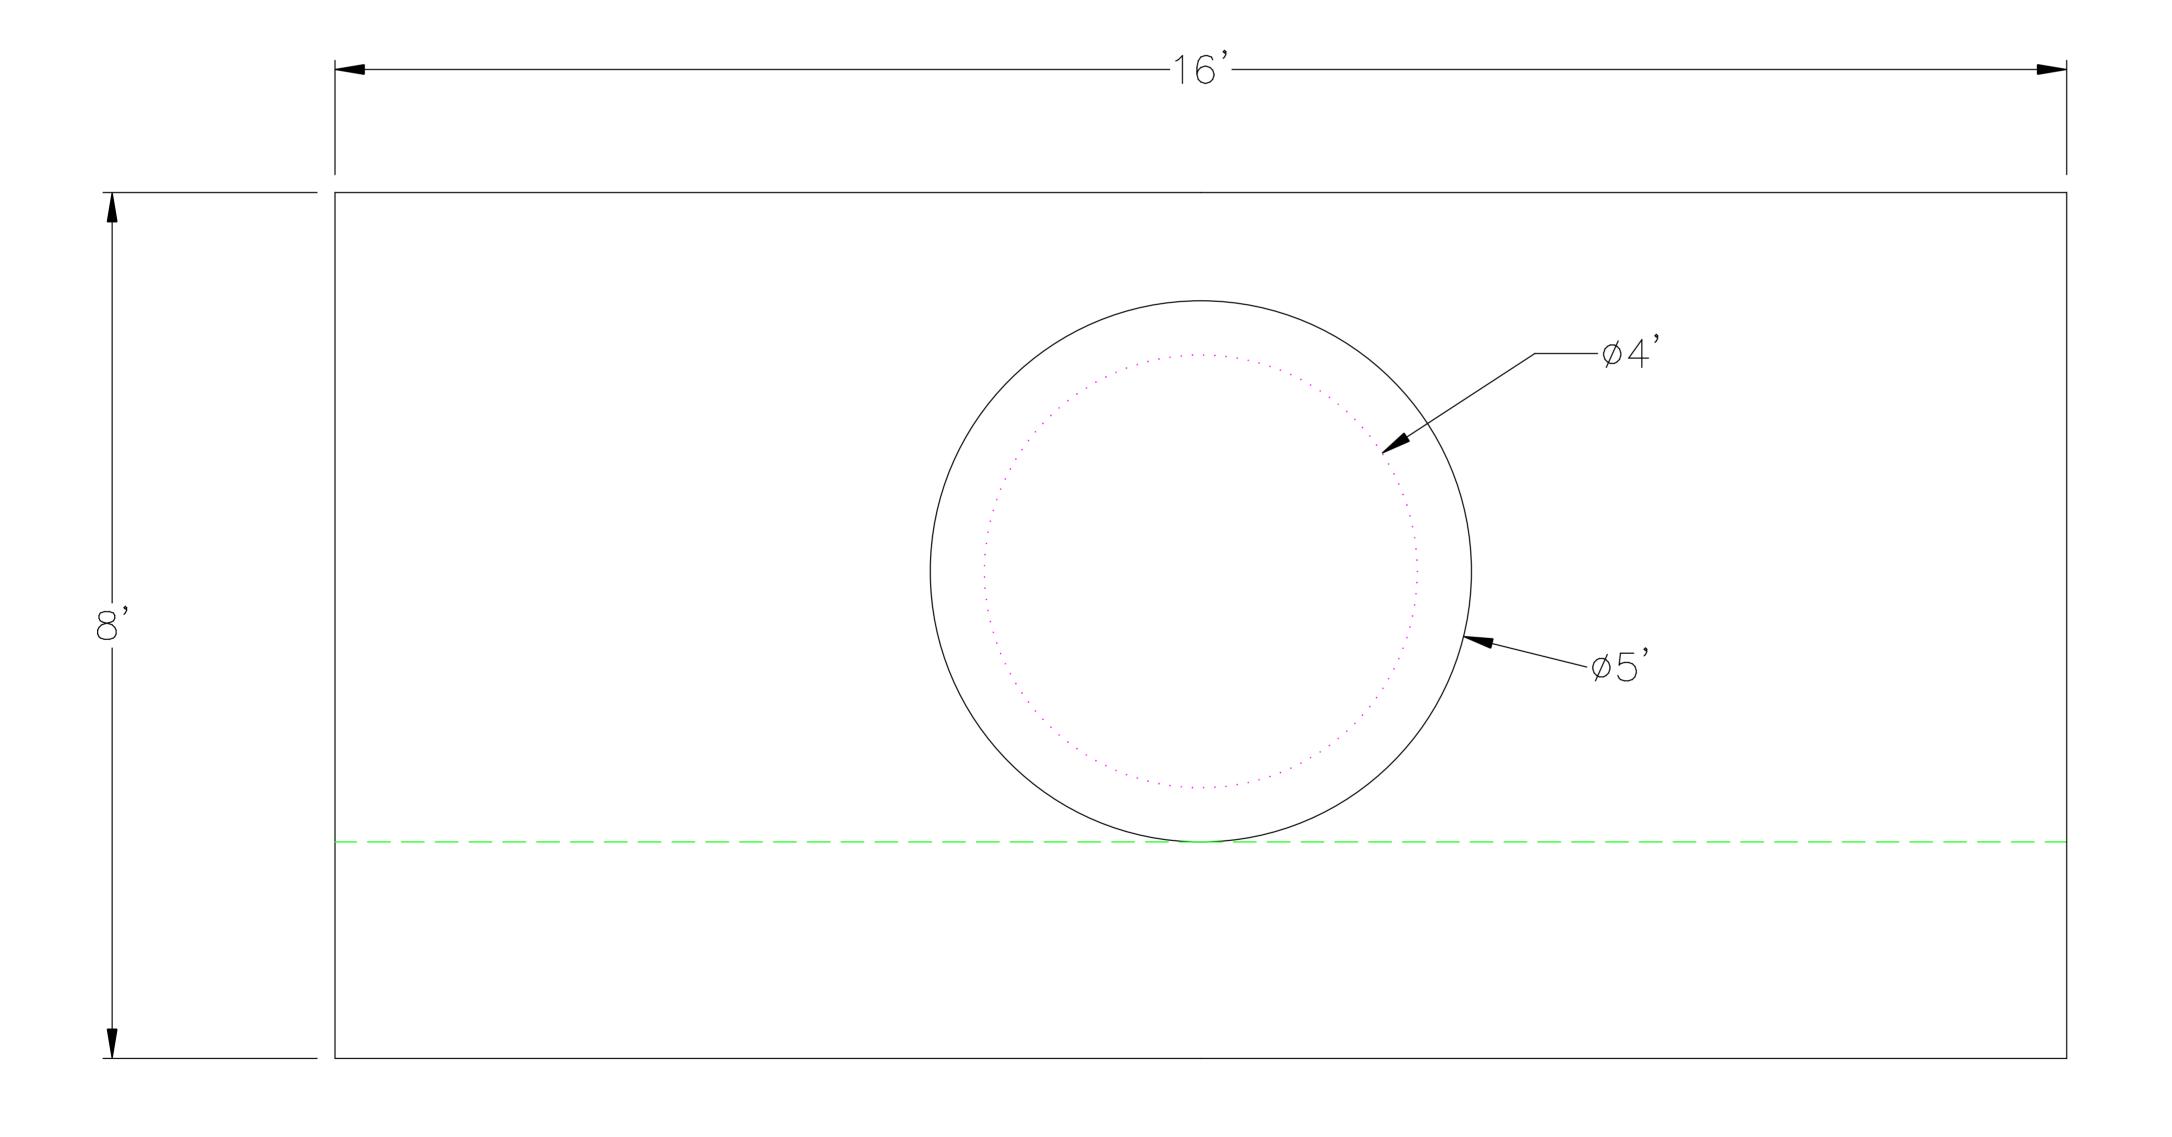

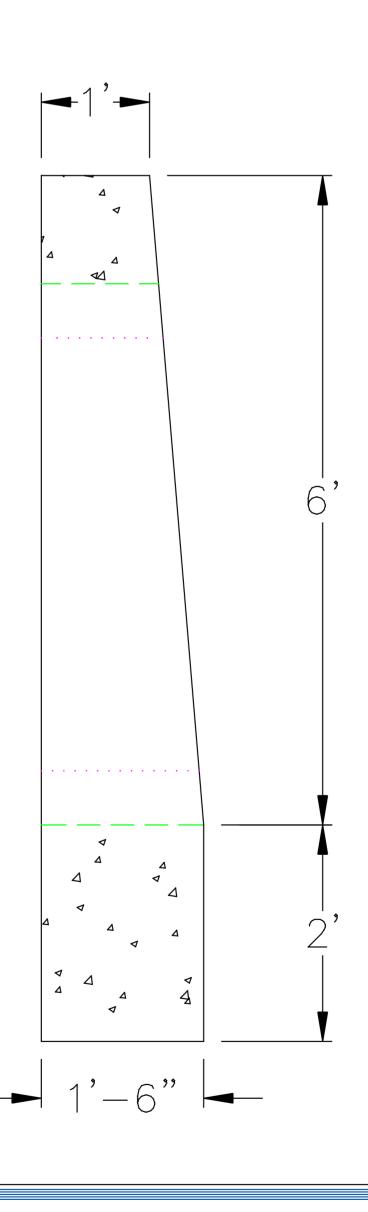

DRAWING BY: